


NOT ALLOWED AND WILL
NCDOT SYSTEM.

OFFICER OF
FY THAT THE
CERTIFICATION
Y REQUIREMENTS

REVIEW OFFICER

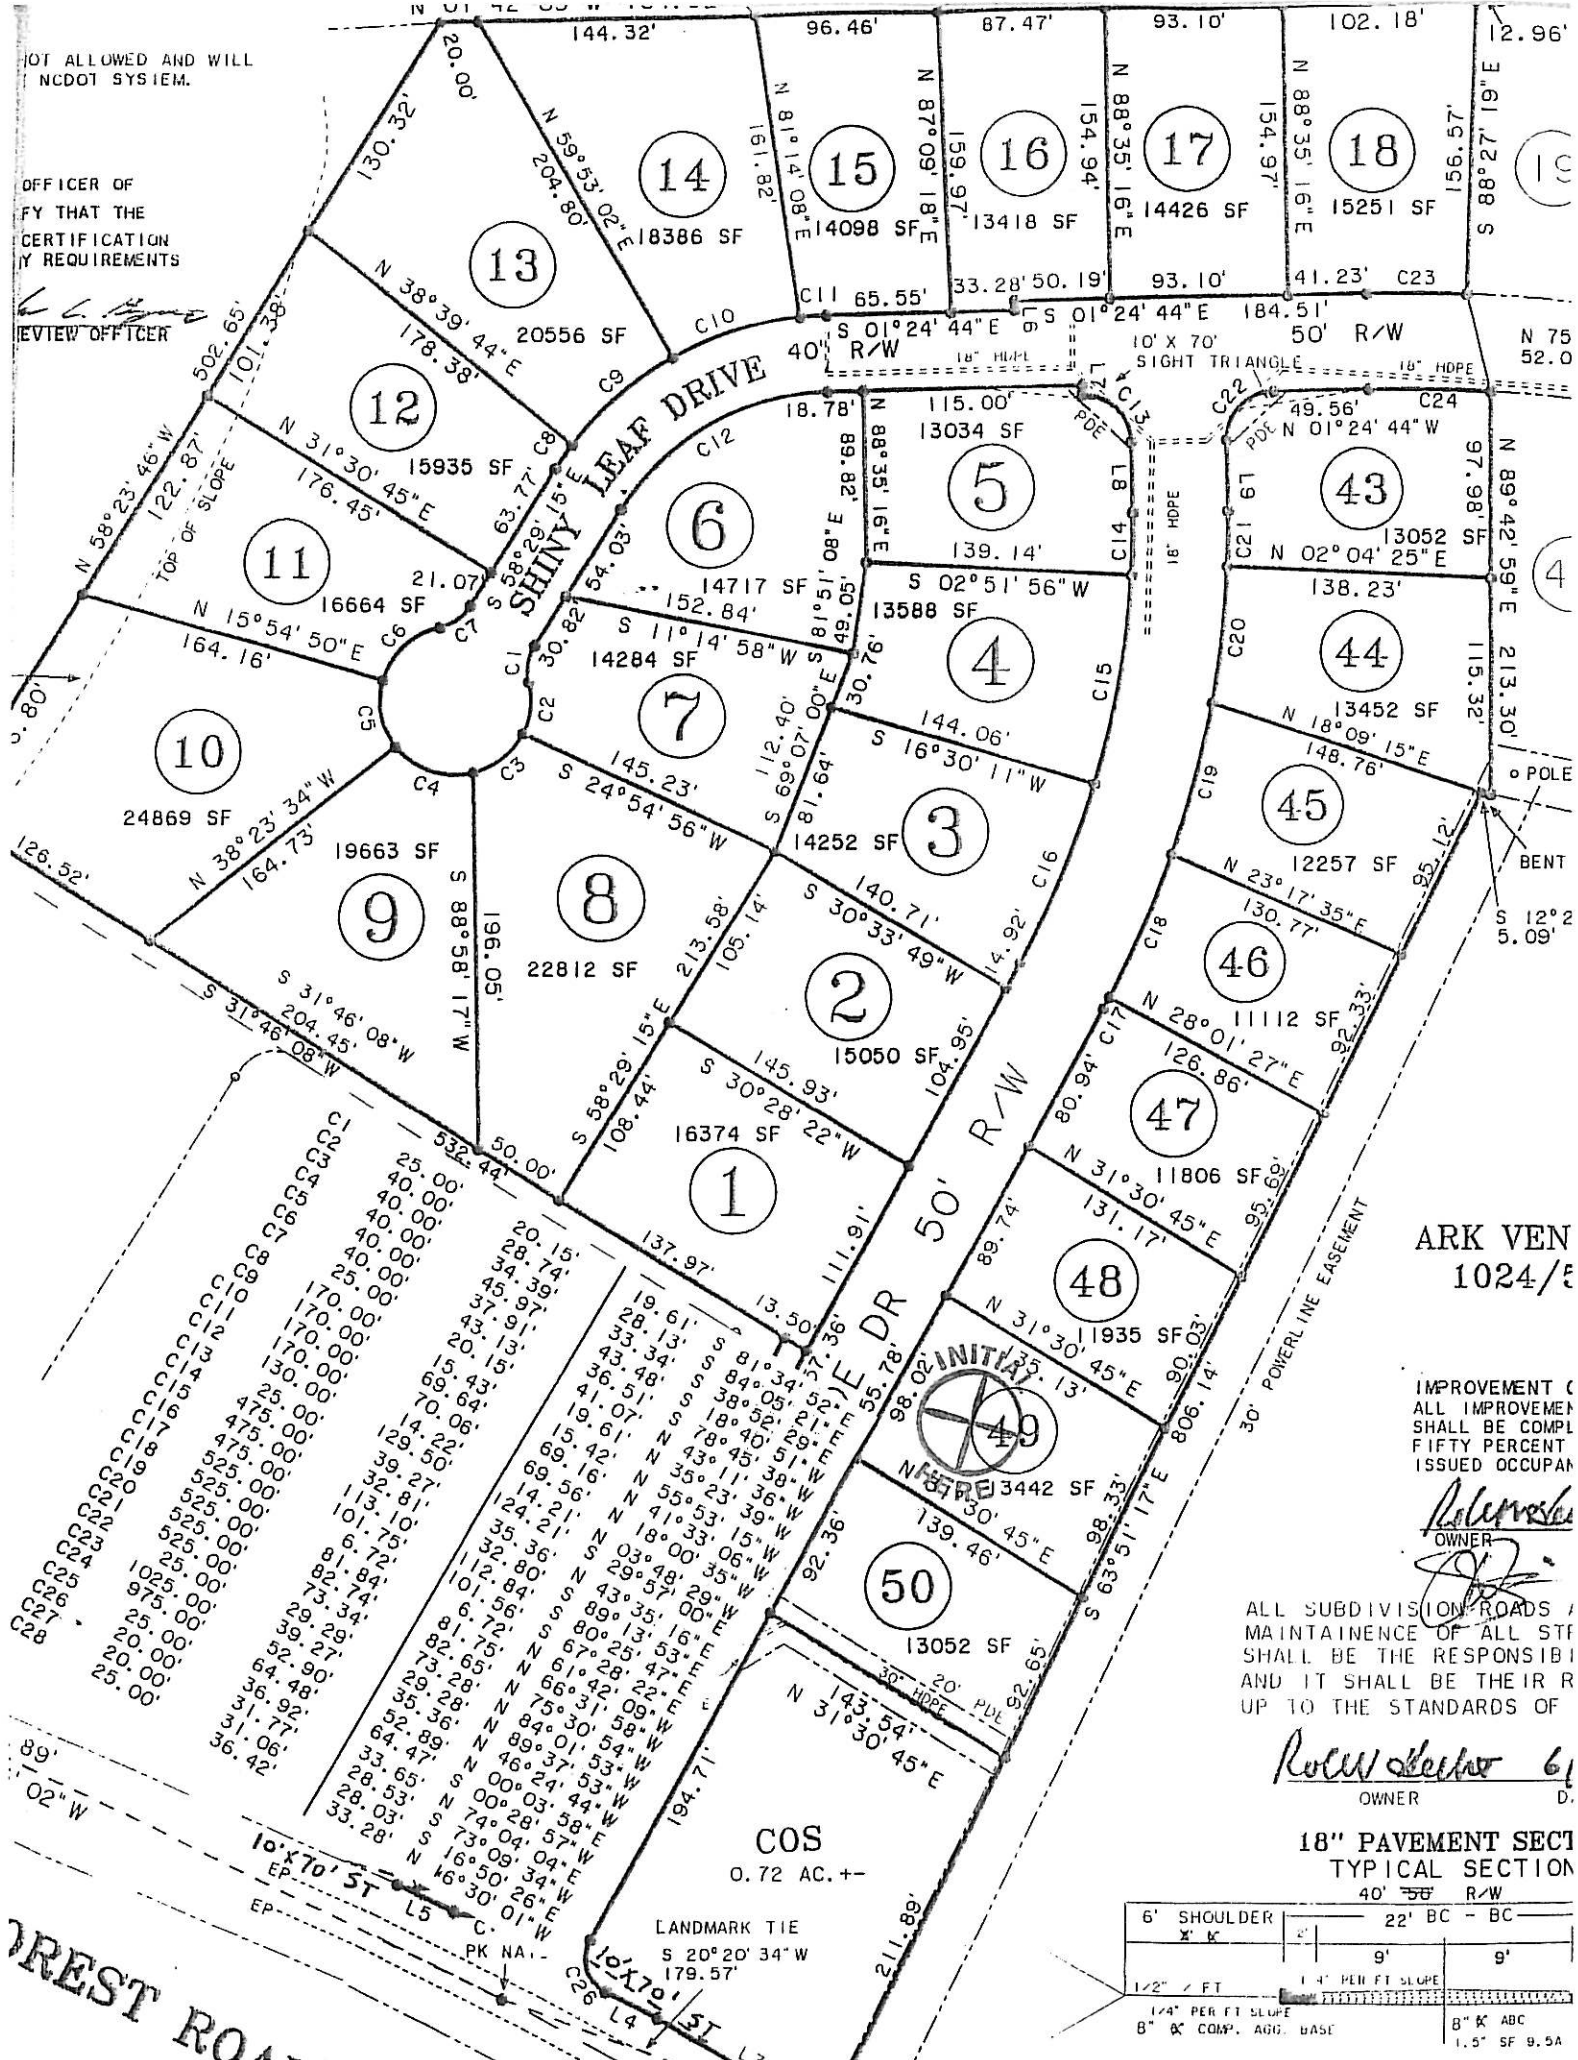

ARK VEN
1024/5

IMPROVEMENT (C
ALL IMPROVEMEN
SHALL BE COMPLE
FIFTY PERCENT
ISSUED OCCUPAN


Robert...
OWNER

[Signature]

ALL SUBDIVISION ROADS /
MAINTAINENCE OF ALL STP
SHALL BE THE RESPONSIBL
AND IT SHALL BE THEIR R
UP TO THE STANDARDS OF

Robert...
OWNER

18" PAVEMENT SECT
TYPICAL SECTION

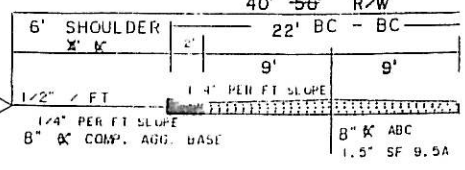

REST ROAD