


NOT ALLOWED AND WILL NOT BE USED IN THE NC DOT SYSTEM.

OFFICER OF THE ROAD THAT THE CERTIFICATION REQUIREMENTS

REVIEW OFFICER

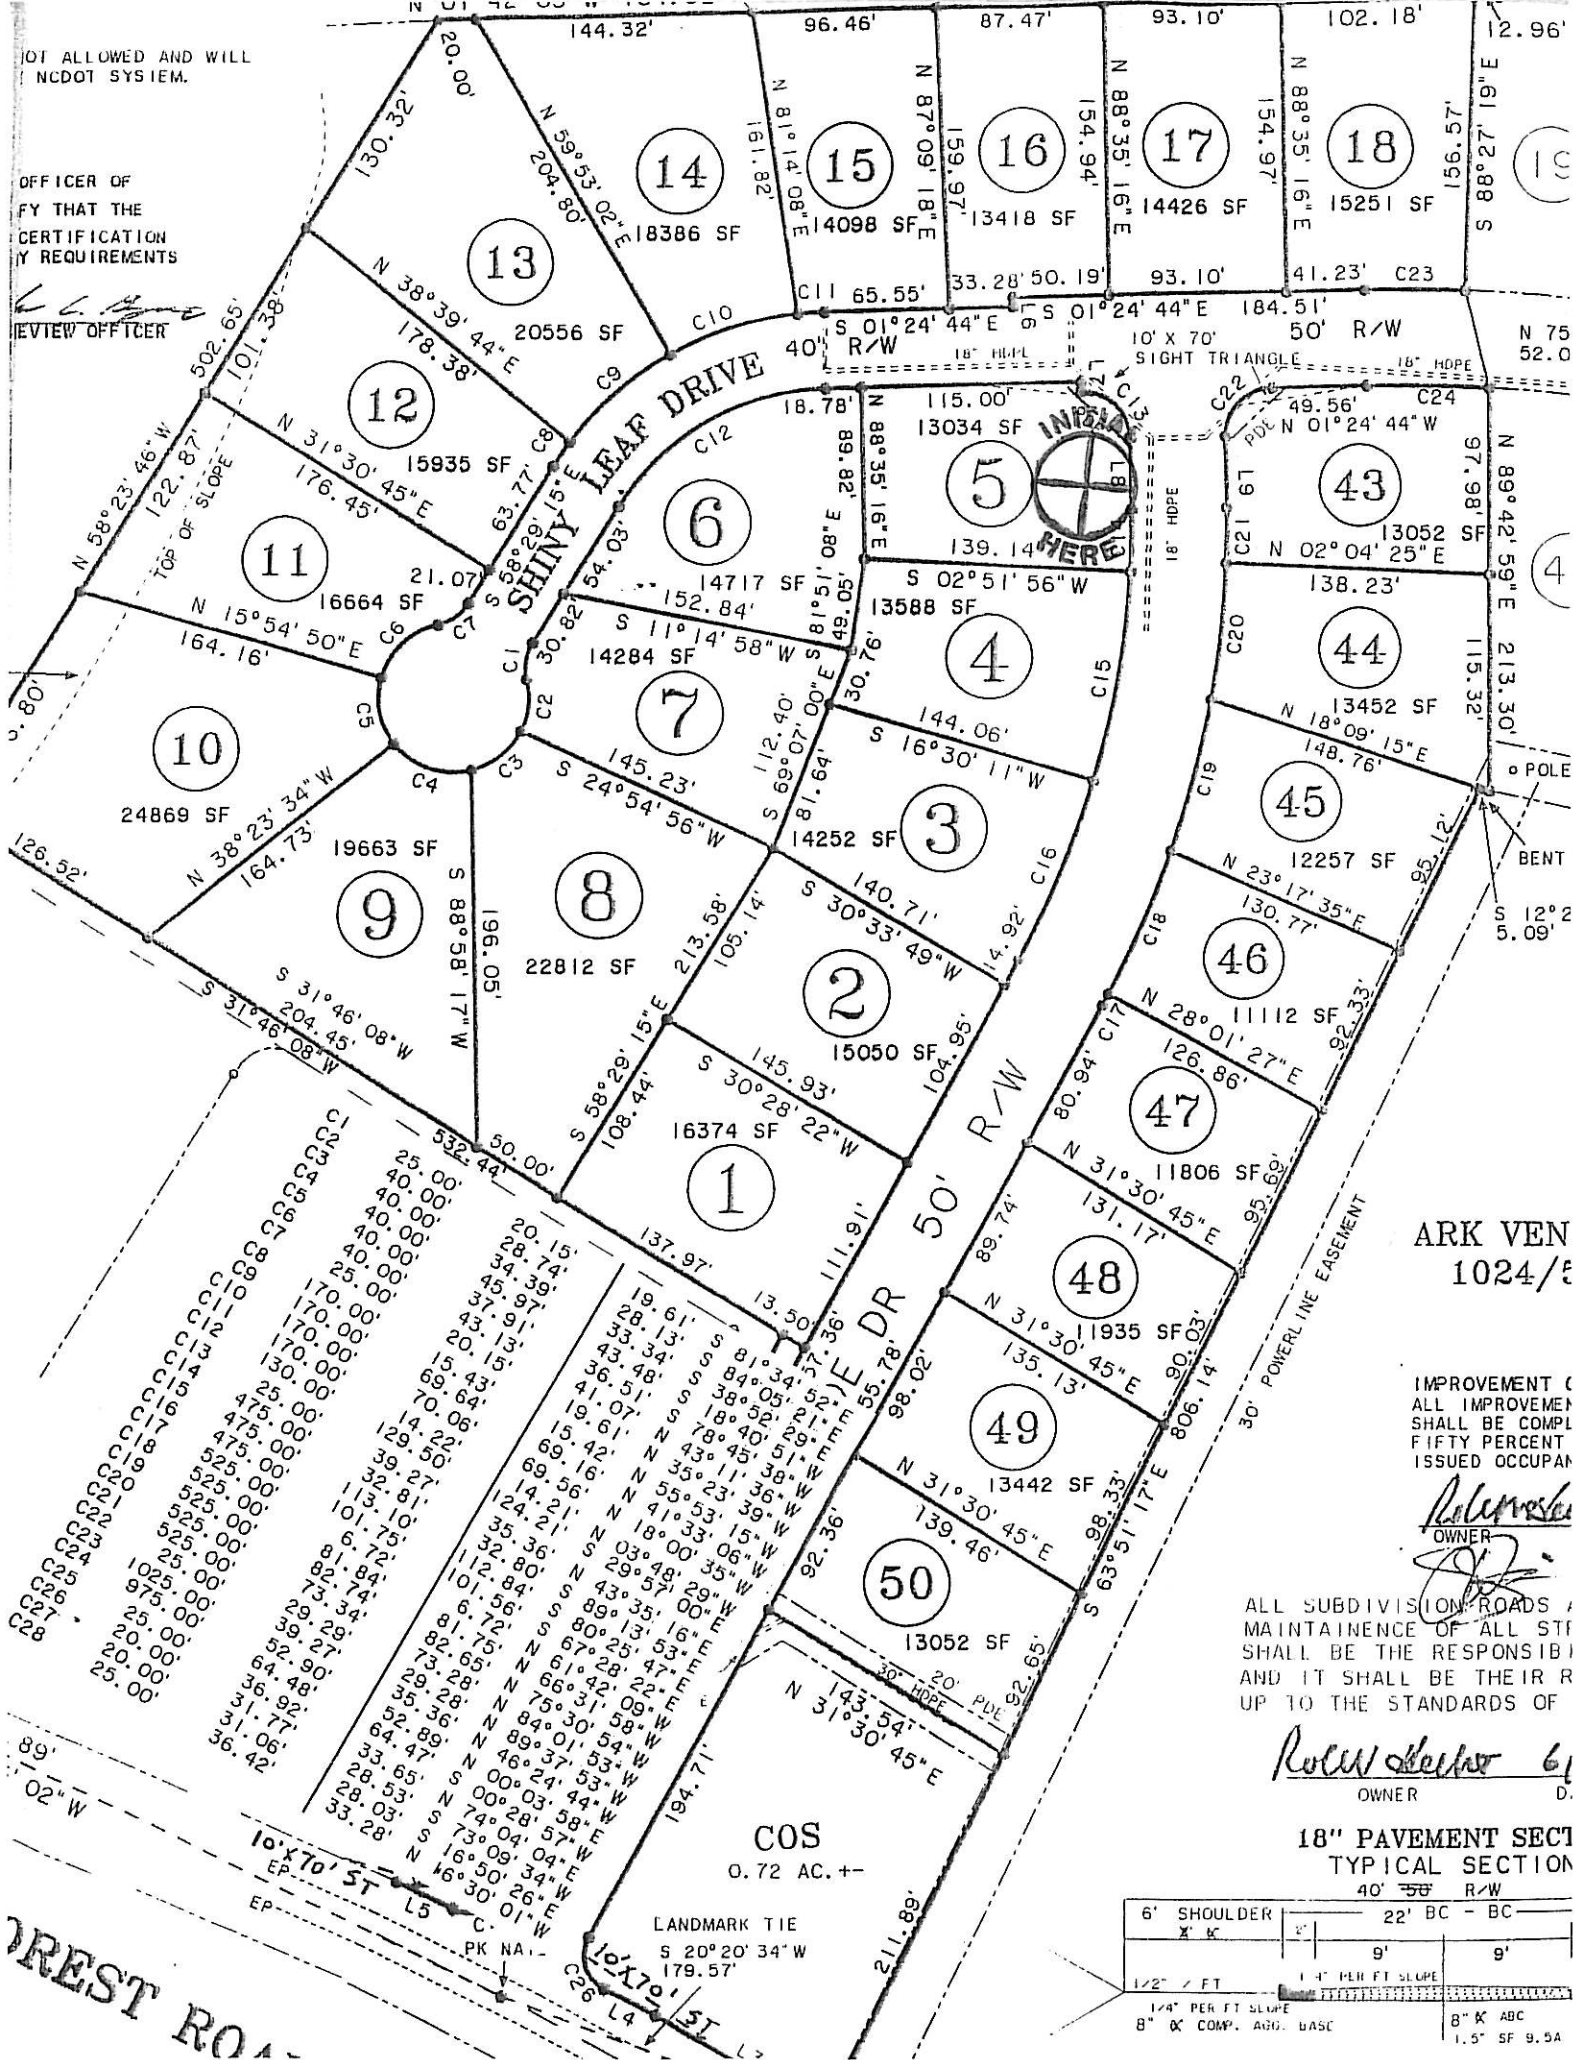

ARK VENTURE
1024/5


IMPROVEMENT (ALL IMPROVEMENTS SHALL BE COMPLETED FIFTY PERCENT ISSUED OCCUPANCY)

Robert...
OWNER

ALL SUBDIVISION ROADS / MAINTENANCE OF ALL STREETS SHALL BE THE RESPONSIBILITY OF THE OWNER AND IT SHALL BE THEIR RESPONSIBILITY TO THE STANDARDS OF THE STATE

Robert...
OWNER

18" PAVEMENT SECTION
TYPICAL SECTION
40' R/W

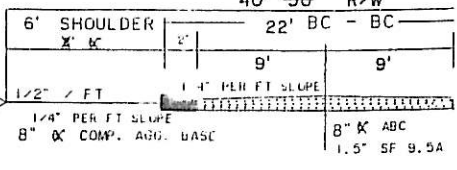

REST ROAD