


ETH CAROLINA  
 CIVIL ENGINEERING  
 1000 UNIVERSITY DRIVE  
 RALEIGH, NC 27607  
 TEL: 919-873-8800  
 FAX: 919-873-8801  
 WWW.ETHCAROLINA.COM

FORMATION:  
 VOL. #: 37104604004  
 ATEL: 8-16-07

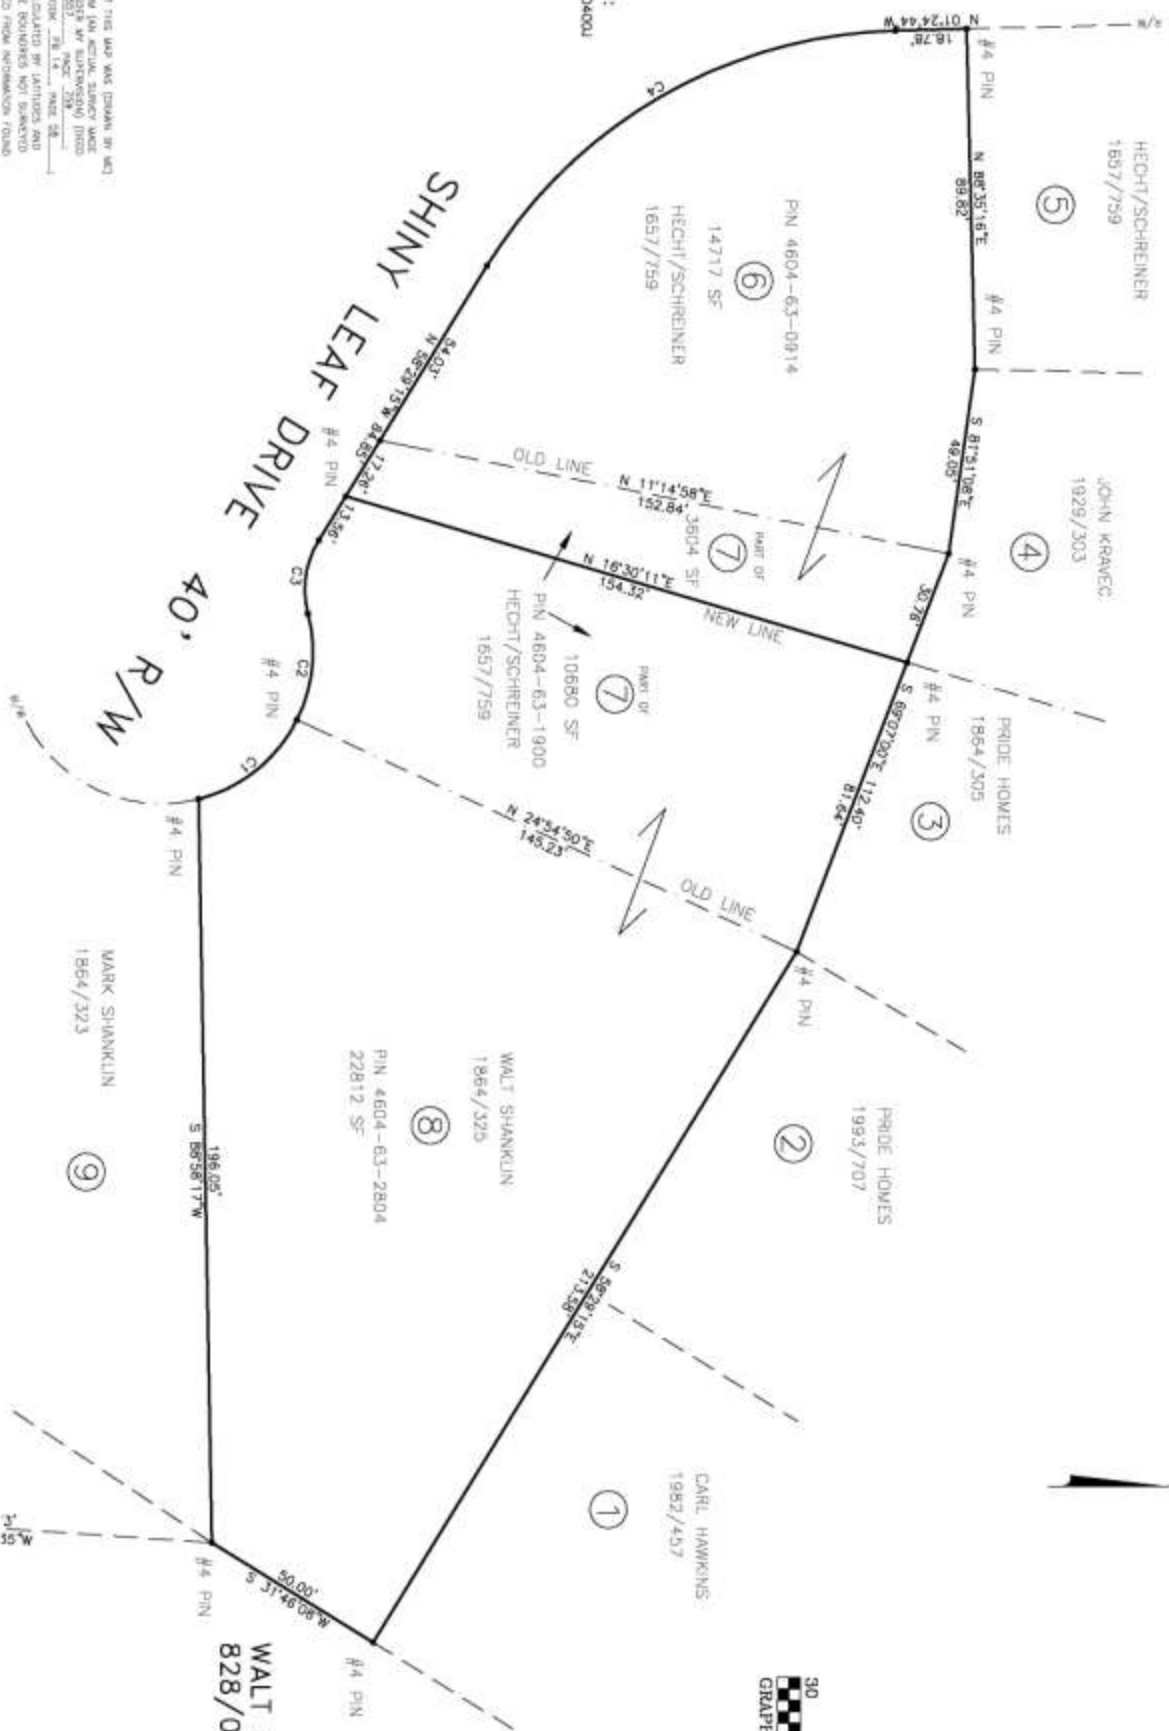

WALT SHANKLIN  
 828/069

30  
 0  
 GRAPHIC SCALE

DATE