



DEVELOP  
DB 1888-402

C2	34.50
C30	
C31	

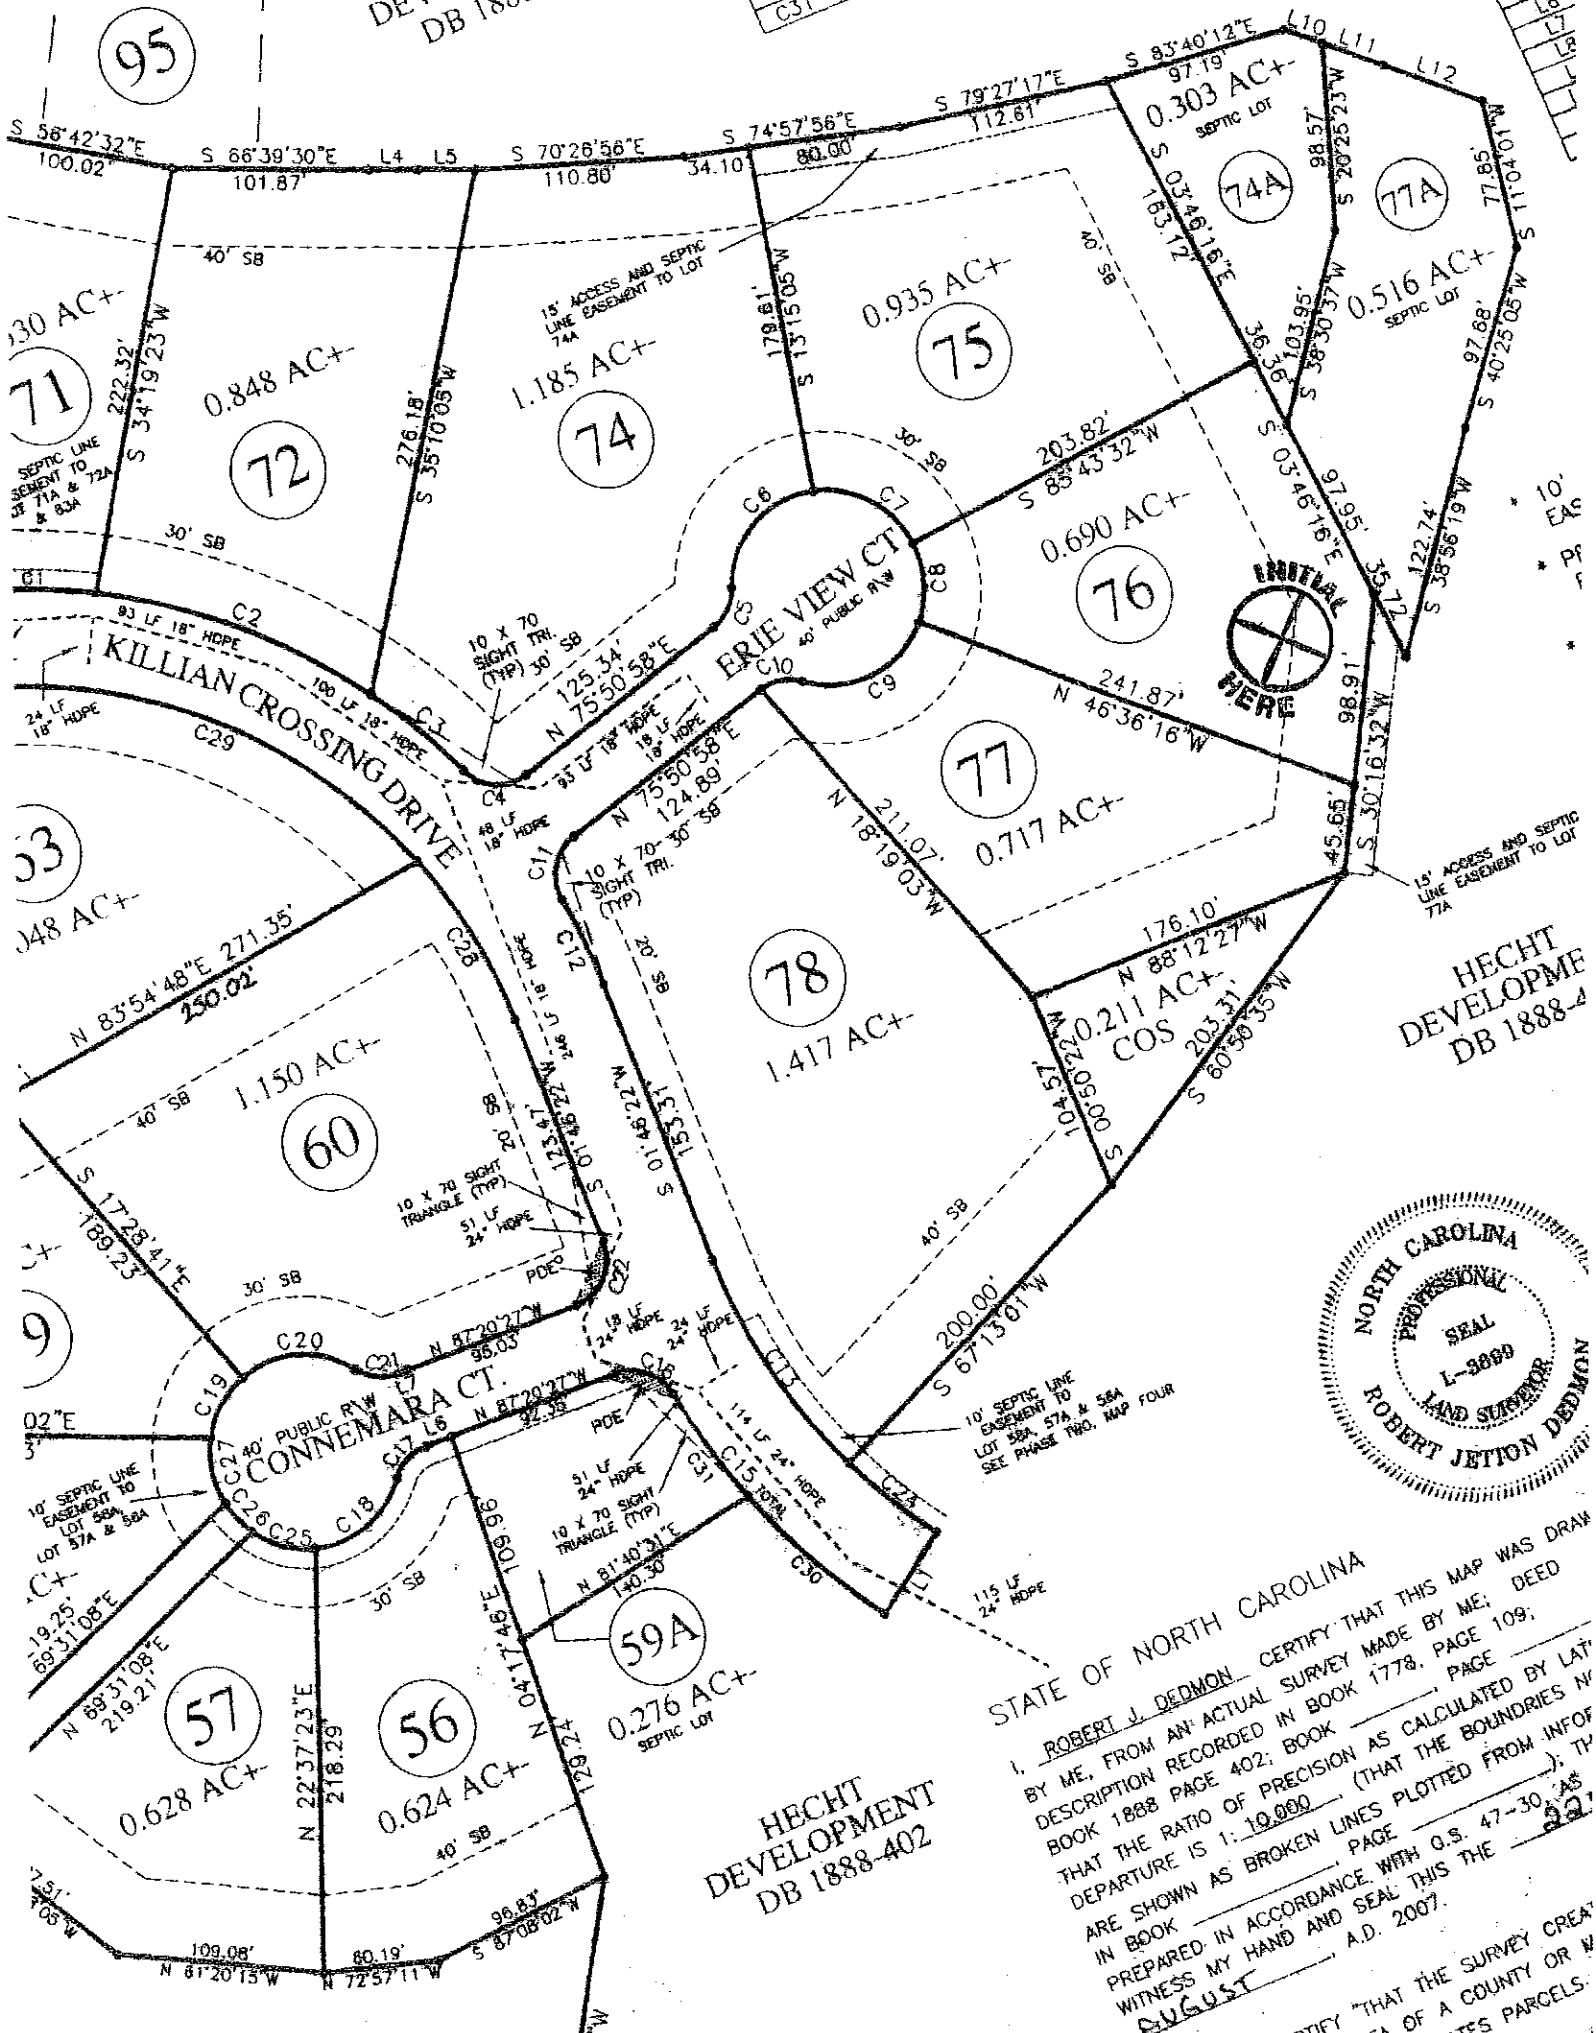

HECHT DEVELOPME  
DB 1888-4

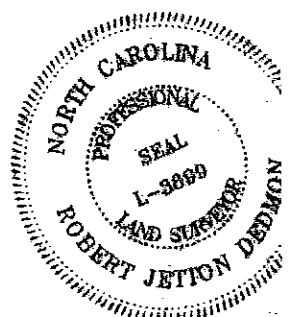

STATE OF NORTH CAROLINA

I, ROBERT J. DEDMON, CERTIFY THAT THIS MAP WAS DRAW  
 BY ME, FROM AN ACTUAL SURVEY MADE BY ME; DEED  
 DESCRIPTION RECORDED IN BOOK 1778, PAGE 109;  
 BOOK 1888 PAGE 402; BOOK        PAGE       ;  
 THAT THE RATIO OF PRECISION AS CALCULATED BY LAT  
 DEPARTURE IS 1: 10,000 (THAT THE BOUNDRIES N  
 ARE SHOWN AS BROKEN LINES PLOTTED FROM INFO  
 IN BOOK        PAGE       ); TH  
 PREPARED IN ACCORDANCE WITH G.S. 47-30.2AS  
 WITNESS MY HAND AND SEAL THIS 22  
AUGUST A.D. 2007.

HECHT  
DEVELOPMENT  
DB 1888-402

CERTIFY THAT THE SURVEY CREA  
AREA OF A COUNTY OR N  
-ATES PARCELS.