
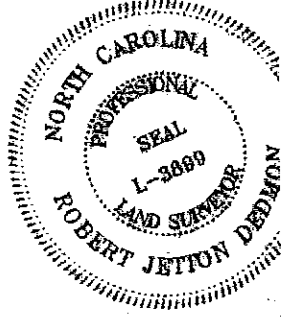


DEVELOP
DB 1888-402

C30	34.30
C31	

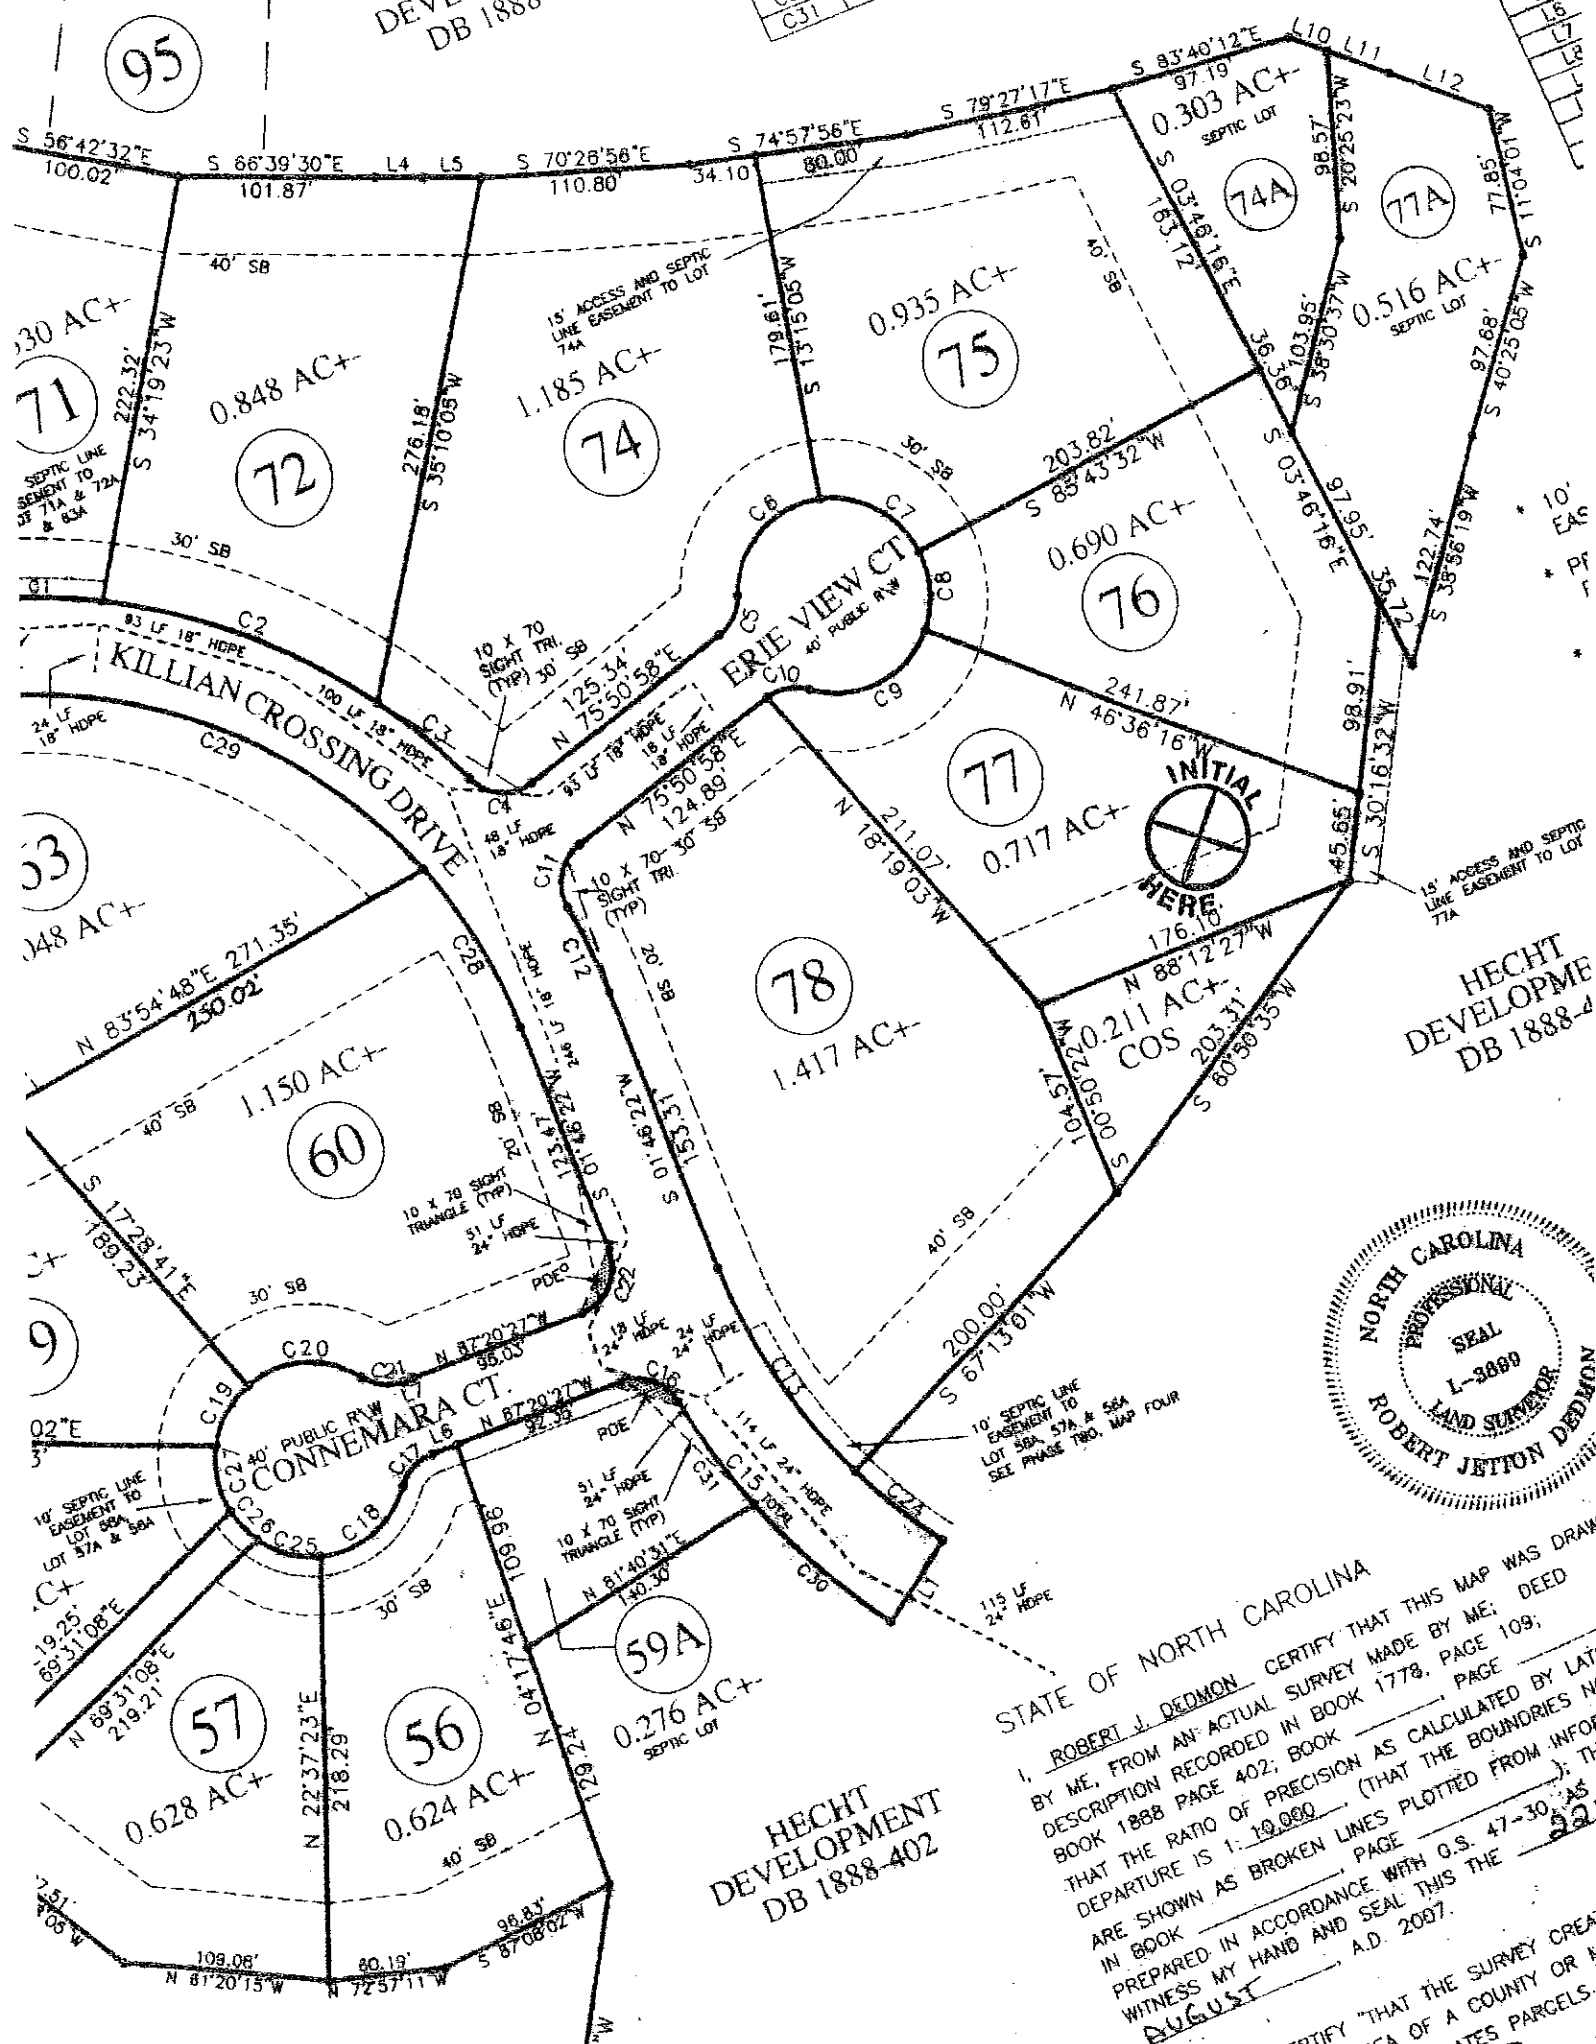

HECHT
DEVELOPMENT
DB 1888-402



STATE OF NORTH CAROLINA

I, ROBERT J. DEDMON, CERTIFY THAT THIS MAP WAS DRAWN BY ME, FROM AN ACTUAL SURVEY MADE BY ME; DEED DESCRIPTION RECORDED IN BOOK 1778, PAGE 109; BOOK 1888 PAGE 402; BOOK _____, PAGE _____; THAT THE RATIO OF PRECISION AS CALCULATED BY LATITUDE DEPARTURE IS 1: 10,000; (THAT THE BOUNDARIES IN THIS MAP ARE SHOWN AS BROKEN LINES PLOTTED FROM INFORMATION SHOWN IN BOOK _____, PAGE _____); THIS MAP WAS PREPARED IN ACCORDANCE WITH G.S. 47-30; IT WAS PREPARED BY ME AND SEAL THIS THE 22 DAY OF AUGUST, A.D. 2007.

CERTIFY THAT THE SURVEY CREATES PARCELS.

HECHT DEVELOPMENT
DB 1888-402

C29	343.65
C30	
C31	

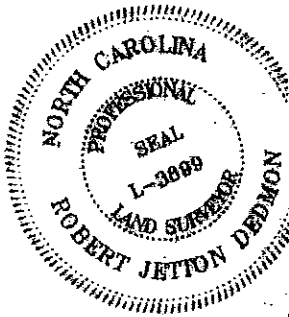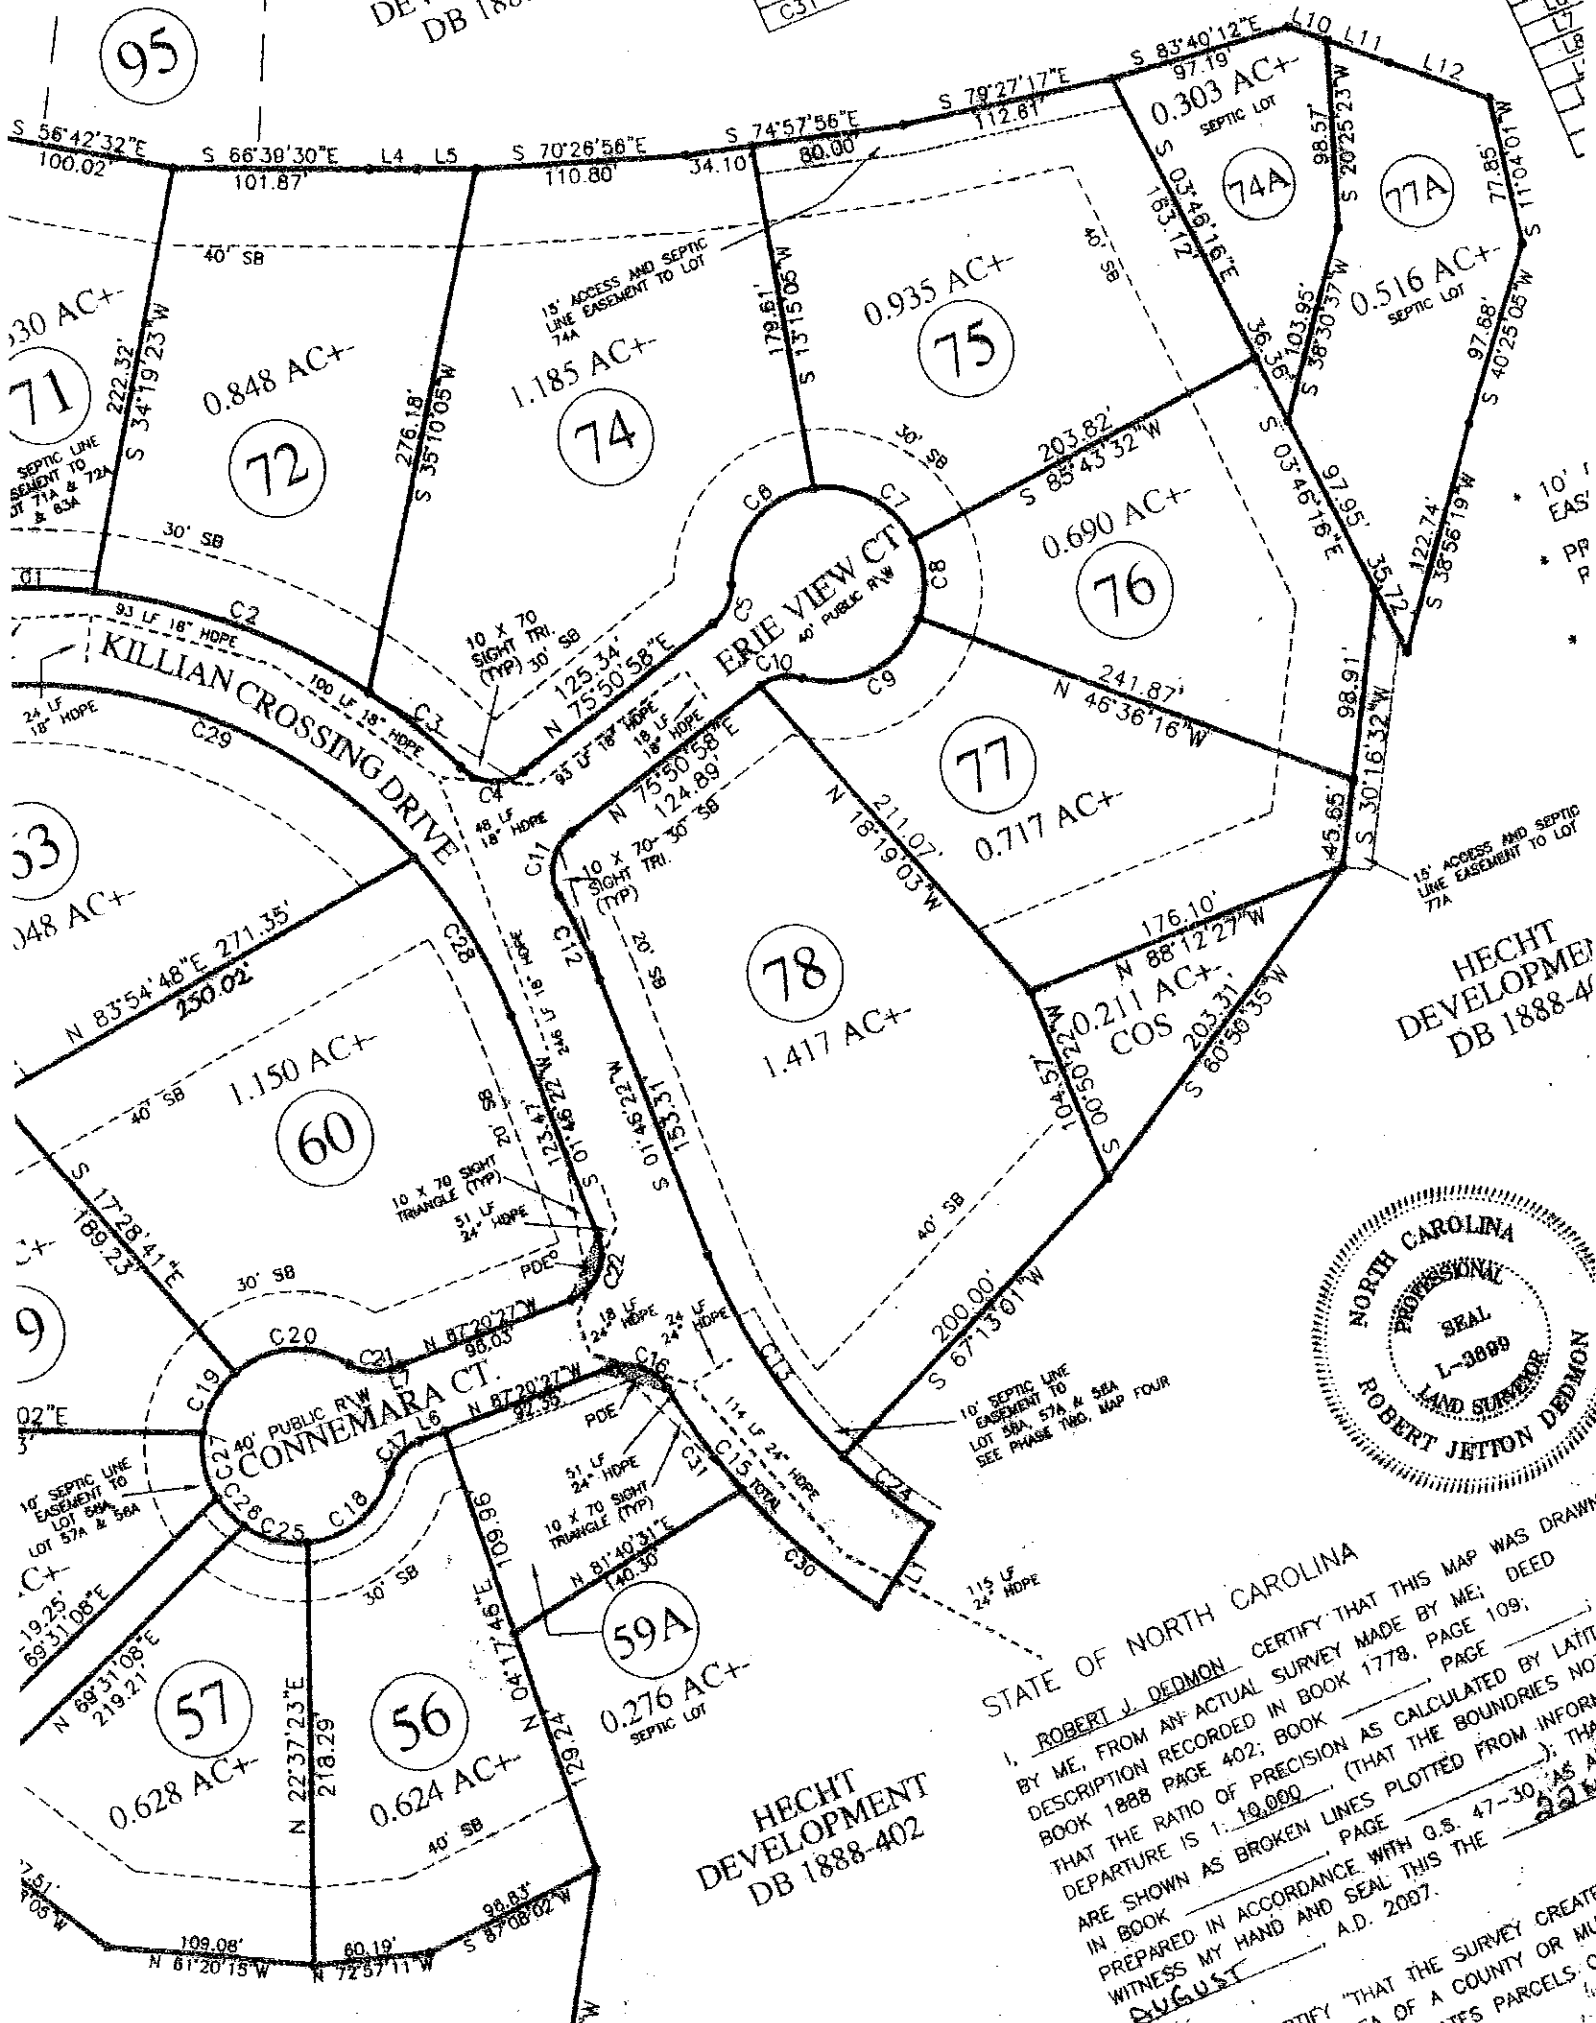

HECHT DEVELOPMENT
DB 1888-402

STATE OF NORTH CAROLINA

I, ROBERT J. DEDMON, CERTIFY THAT THIS MAP WAS DRAWN BY ME, FROM AN ACTUAL SURVEY MADE BY ME; DEED DESCRIPTION RECORDED IN BOOK 1778, PAGE 109; BOOK 1888 PAGE 402; BOOK _____ PAGE _____ THAT THE RATIO OF PRECISION AS CALCULATED BY LATITUDE DEPARTURE IS 1: 10,000. (THAT THE BOUNDARIES NOT ARE SHOWN AS BROKEN LINES PLOTTED FROM INFORMATION IN BOOK _____ PAGE _____ AS A PREPARED IN ACCORDANCE WITH G.S. 47-30.1; THAT I WITNESS MY HAND AND SEAL THIS THE 22 DAY OF AUGUST A.D. 2007.

CERTIFY THAT THE SURVEY CREATE AREA OF A COUNTY OR MUNICIPALITY DIVIDES PARCELS OF